




# DOAB-I

## (Mahanadi - Kathajodi - Devi Doab)

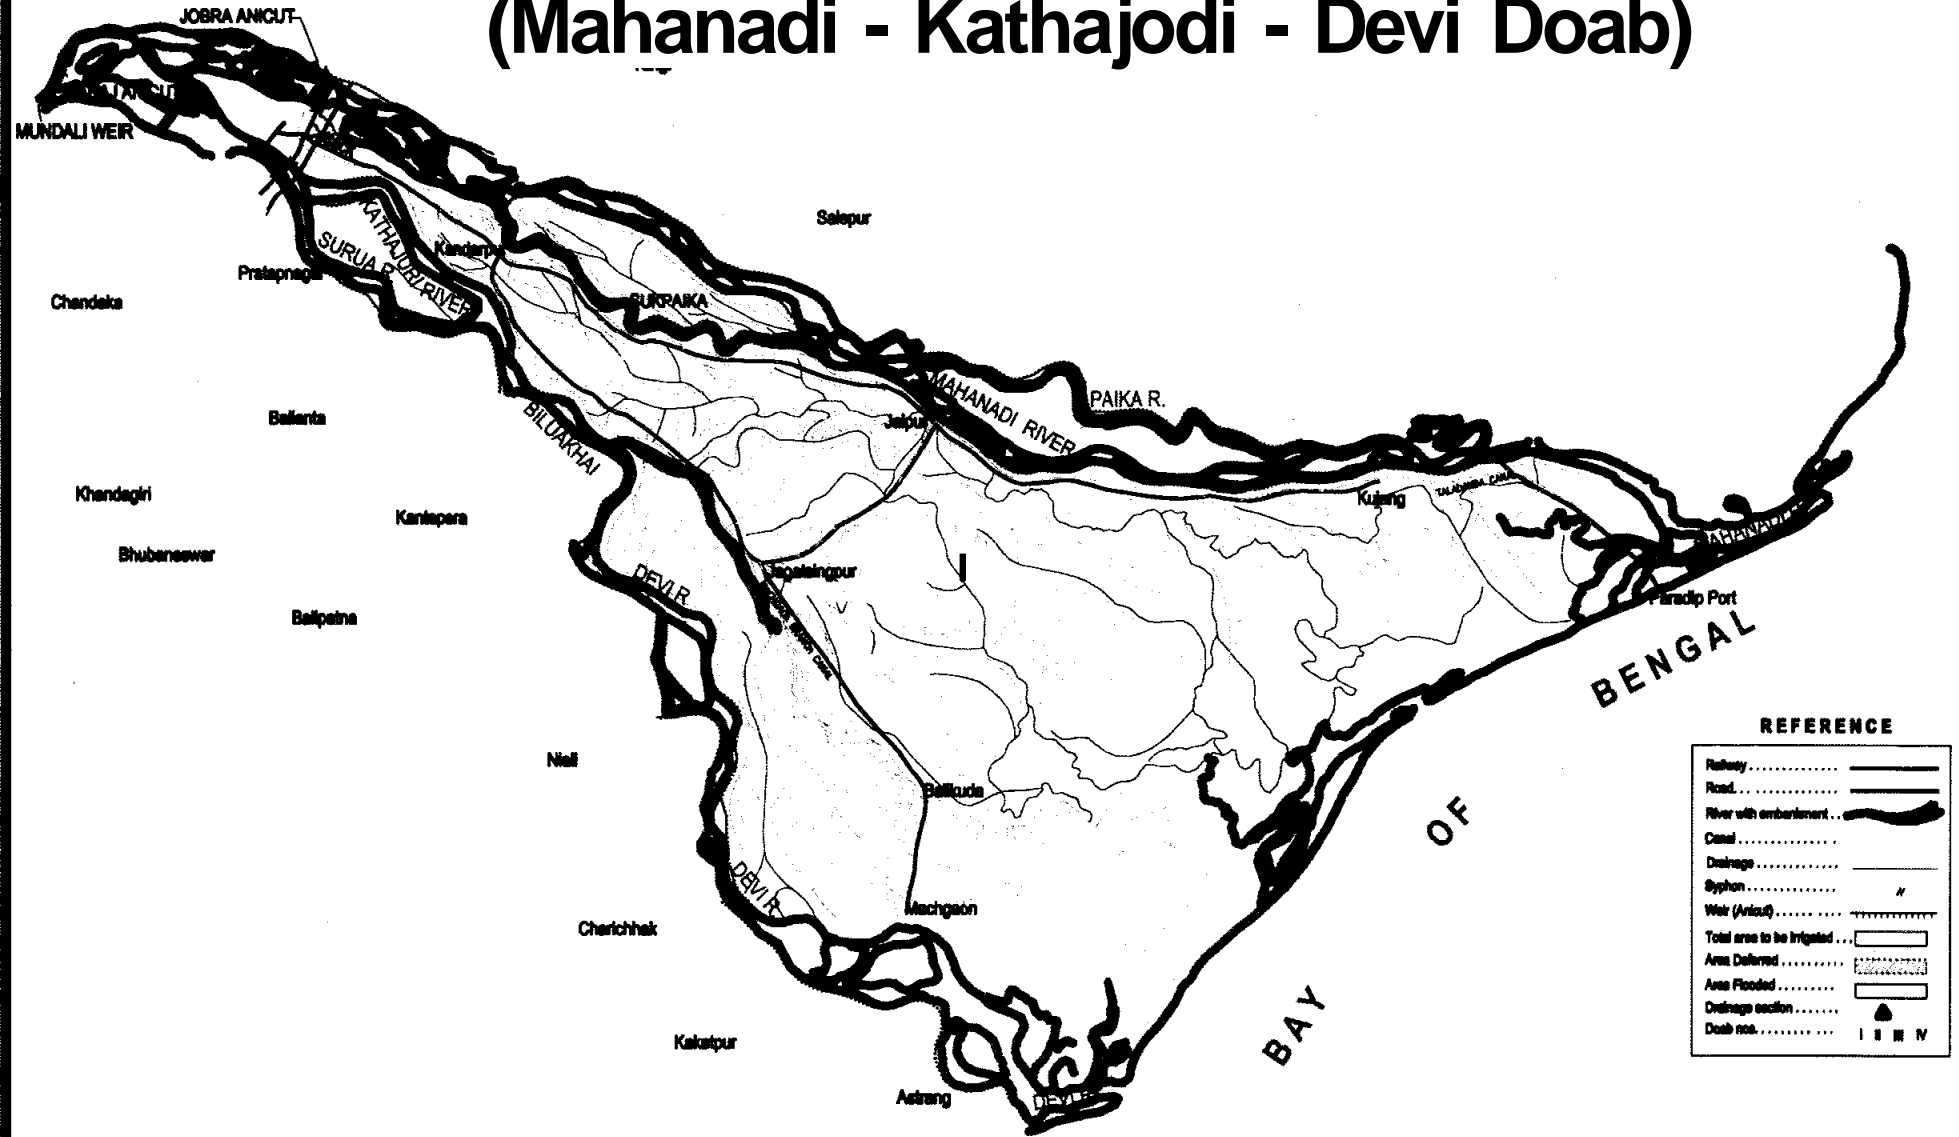

### REFERENCE

Railway	—————
Road	—————
River with embankment	—————
Canal	—————
Drainage	—————
Syphon	H
Weir (Anicut)	—————
Total area to be irrigated	—————
Area Deferred	—————
Area Flooded	—————
Drainage section	—————
Doab nos.	I II III IV