


KUTULISINGHA IRRIGATION PROJECT

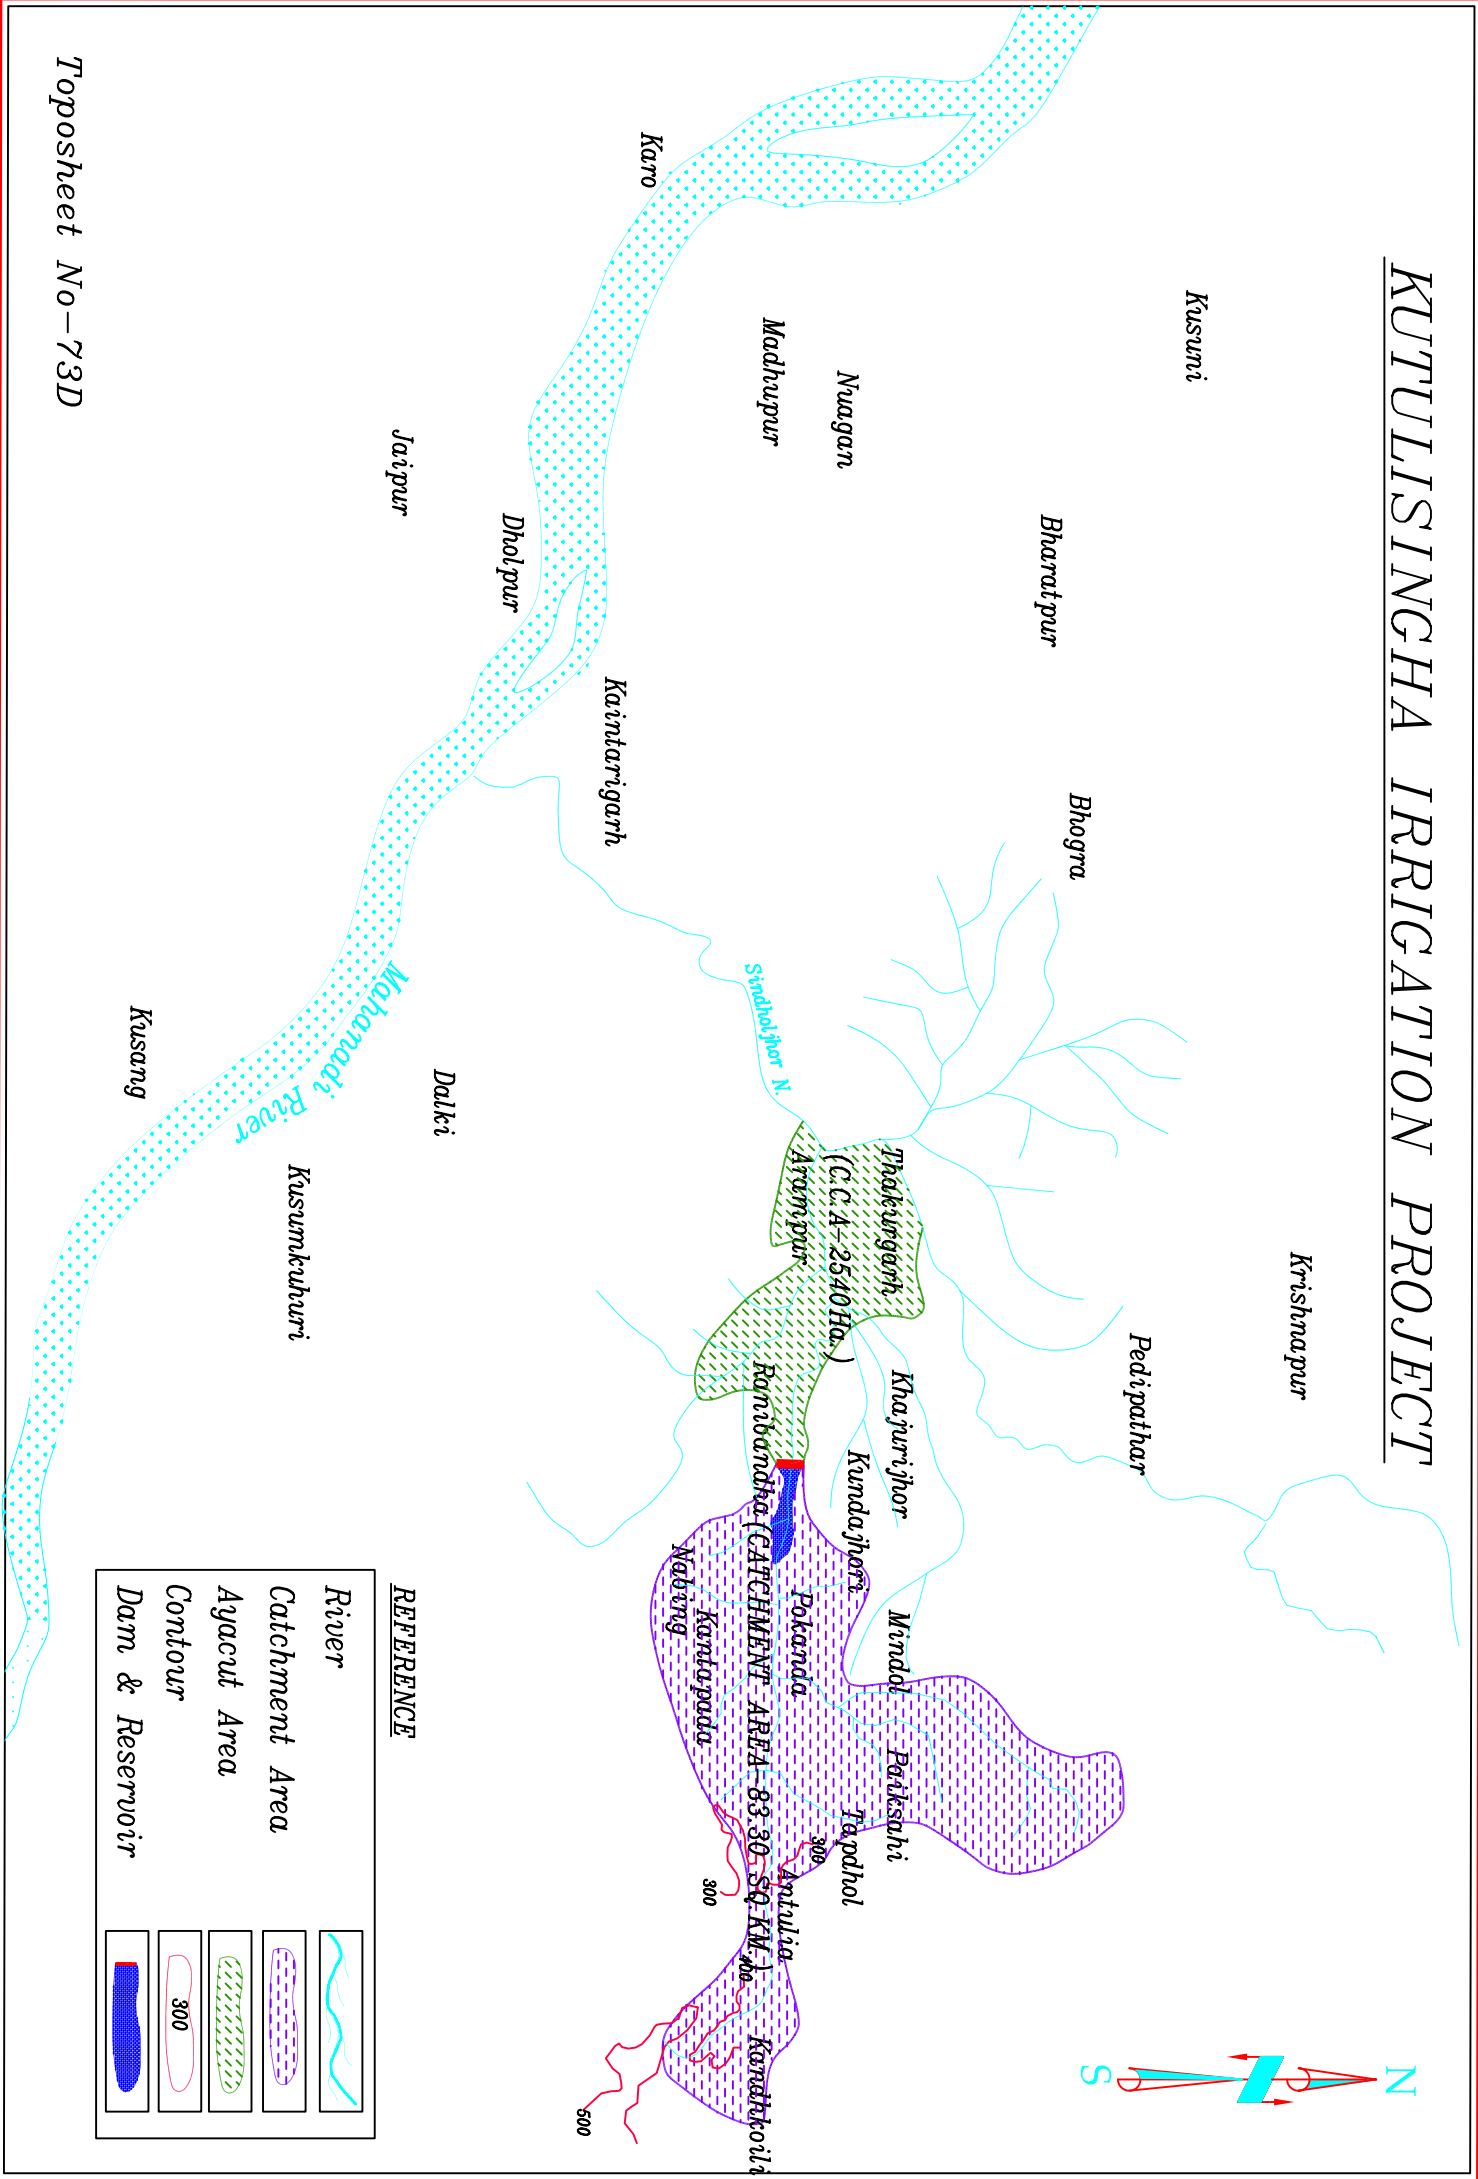

REFERENCE

River	
Catchment Area	
Agacut Area	
Contour	
Dam & Reservoir	

Toposheet No-73D