



# MASTER PLAN FOR DRAINAGE DEVELOPMENT IN COASTAL BELT OF ORISSA

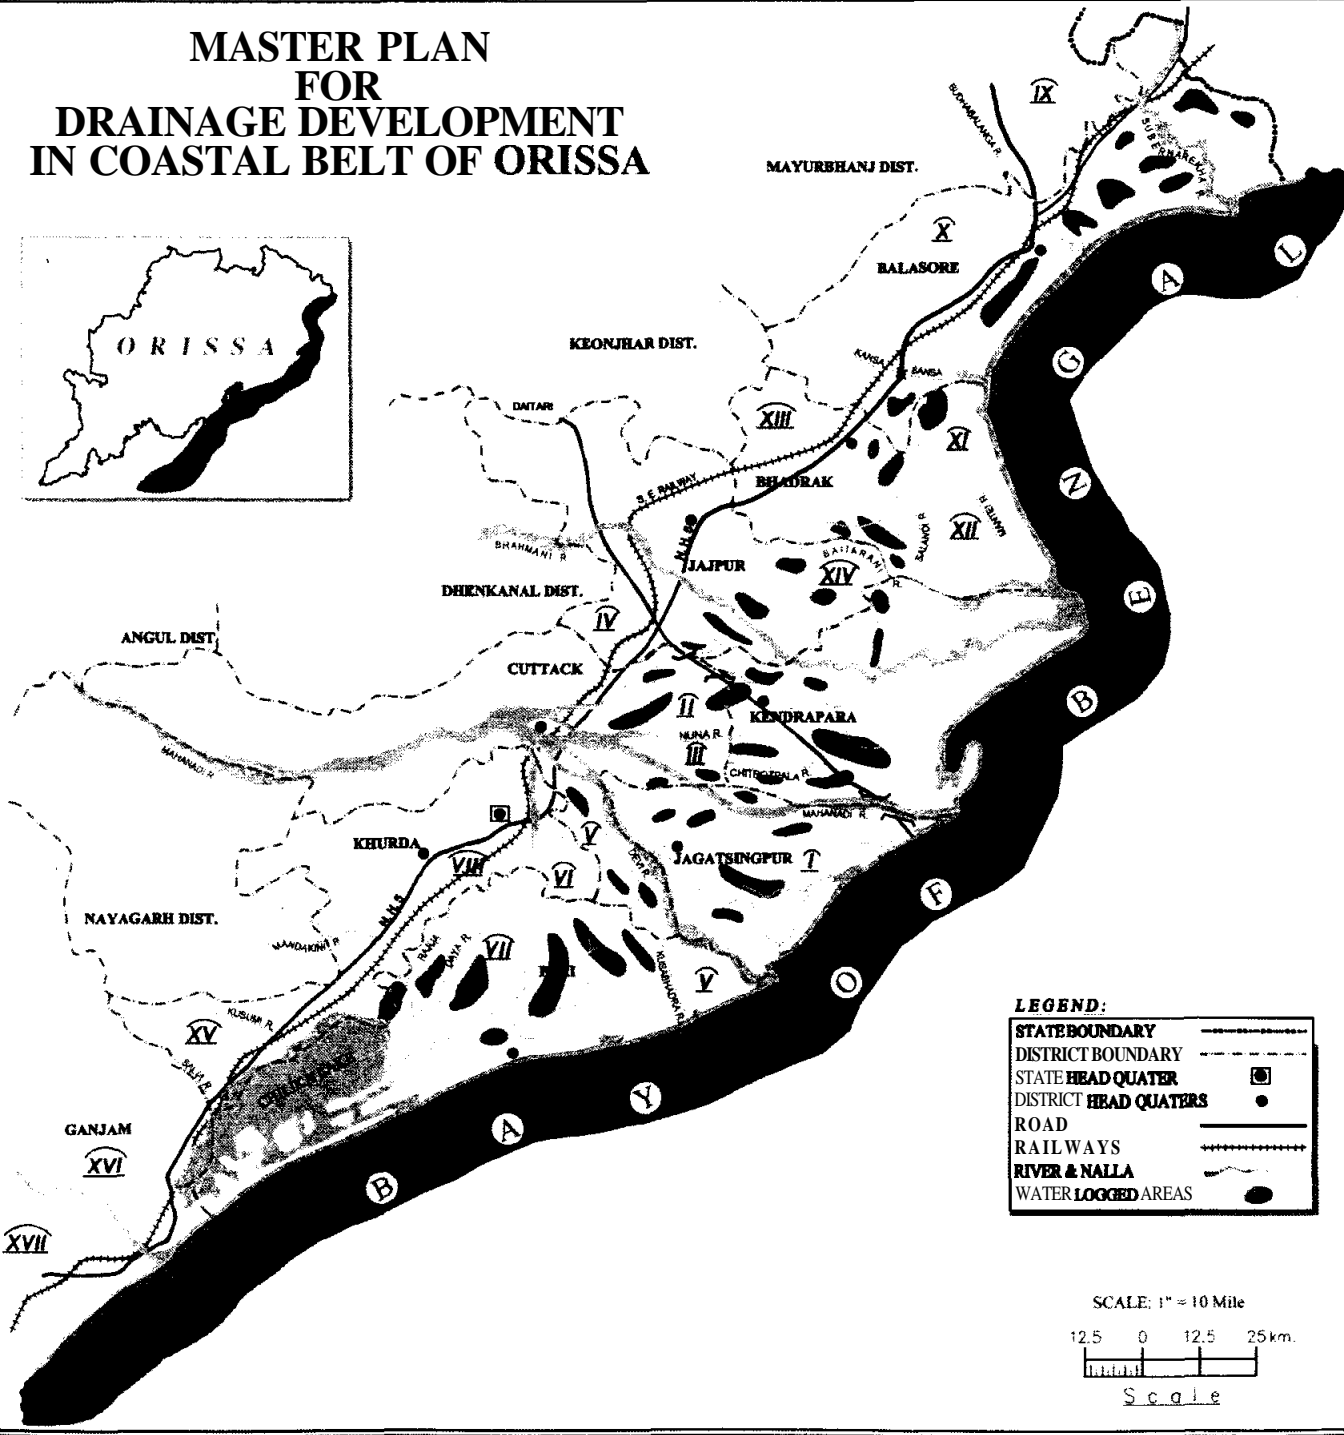

**LEGEND:**

- STATE BOUNDARY -----
- DISTRICT BOUNDARY - - - - -
- STATE HEAD QUARTER [Square with dot]
- DISTRICT HEAD QUARTERS [Circle with dot]
- ROAD [Solid line]
- RAILWAYS [Line with cross-ticks]
- RIVER & NALLA [Wavy line]
- WATER LOGGED AREAS [Shaded area]

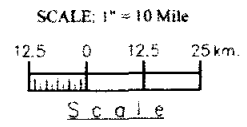

## Details of Drainage System in COASTAL ORISSA

SL. No.	DOAB No. / Name of Drainage System / Name of Districts	CCA (Ha.)	Area Affected (Ha.)	Area to be Retrieved (Ha.)
1.	DOAB - I Mahanadi Kathajodi Field <b>JAGATSingHPUR</b>	61000	21500	<b>20500</b>
2.	DOAB - II Mahanadi Chirophal Loda Bhuja <b>KENDRAPARA</b>	<b>83000</b>	<b>30900</b>	<b>29500</b>
3.	DOAB - III Suna-Chitrapati <b>KENDRAPARA</b>	9000	2700	<b>2600</b>
4.	DOAB - IV Area to East of all Canals <b>JAJPUR</b>	14000	3200	<b>3000</b>
5.	DOAB - V Kathajodi-Kushalnagar <b>CUTTACK, KHURDA &amp; PURI</b>	<b>53000</b>	20300	<b>20000</b>
6.	DOAB - VI Rushikulya-Bhargava <b>PURI &amp; KHURDA</b>	28000	11200	<b>11000</b>
7.	DOAB - VII Dava - Bhargava <b>PURI</b>	47000	20300	<b>20000</b>
8.	DOAB - VIII Area West of Dava <b>KHURDA &amp; PURI</b>	8000	4100	<b>4000</b>
9.	DOAB - IX Subernankh - Buchhabanaga <b>BALASORE</b>	140000	17210	<b>16057</b>
10.	DOAB - X Buchhabanaga - Kansabansa <b>BALASORE</b>	39000	4790	<b>3228</b>
11.	DOAB - XI Kansabansa - Mante <b>BALASORE &amp; BHADRAK</b>	50600	17300	<b>10500</b>
12.	DOAB - XII Mante - Salandi <b>BHADRAK</b>	68000	14000	<b>8500</b>
13.	DOAB - XIII Salandi - Batarani <b>BHADRAK</b>	54400	9500	<b>5800</b>
14.	DOAB - XIV Batarani - Brahmani <b>JAJPUR</b>	40000	20000	<b>19500</b>
15.	DOAB - XV West of Dava - Dava <b>KHURDA</b>	14440	8750	<b>6550</b>
16.	DOAB - XVI Sala - Rishikulya <b>GANJAM</b>	<b>28900</b>	6035	<b>4290</b>
17.	DOAB - XVII Rishikulya - West of Dava <b>GANJAM</b>	22950	6060	<b>5230</b>
<b>TOTAL;</b>		<b>761290</b>	<b>217845</b>	<b>190255</b>